

Lytham St Annes


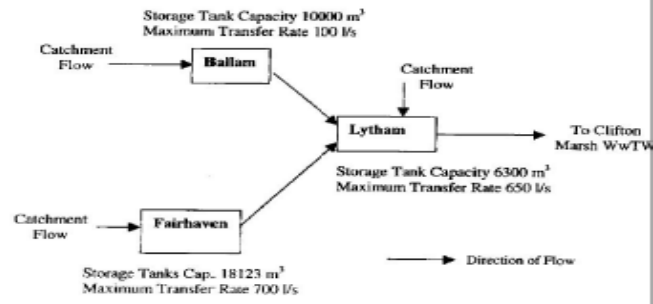


Figure 1 Schematic Layout of Pumping Stations

- Legend**
- Consented Discharge Locations
 - ▲ Pumping Stations
 - Network Storage Tank
 - Fairhaven Sea Outfall
- Sewers Subtype**
- Gravity (>450mm)
 - Pressurised (>300mm)
- Major Housing Allocations**
- ☆ WwTW
- Drainage Area WwTW_Name**
- PRESTON (CLIFTON MAR)

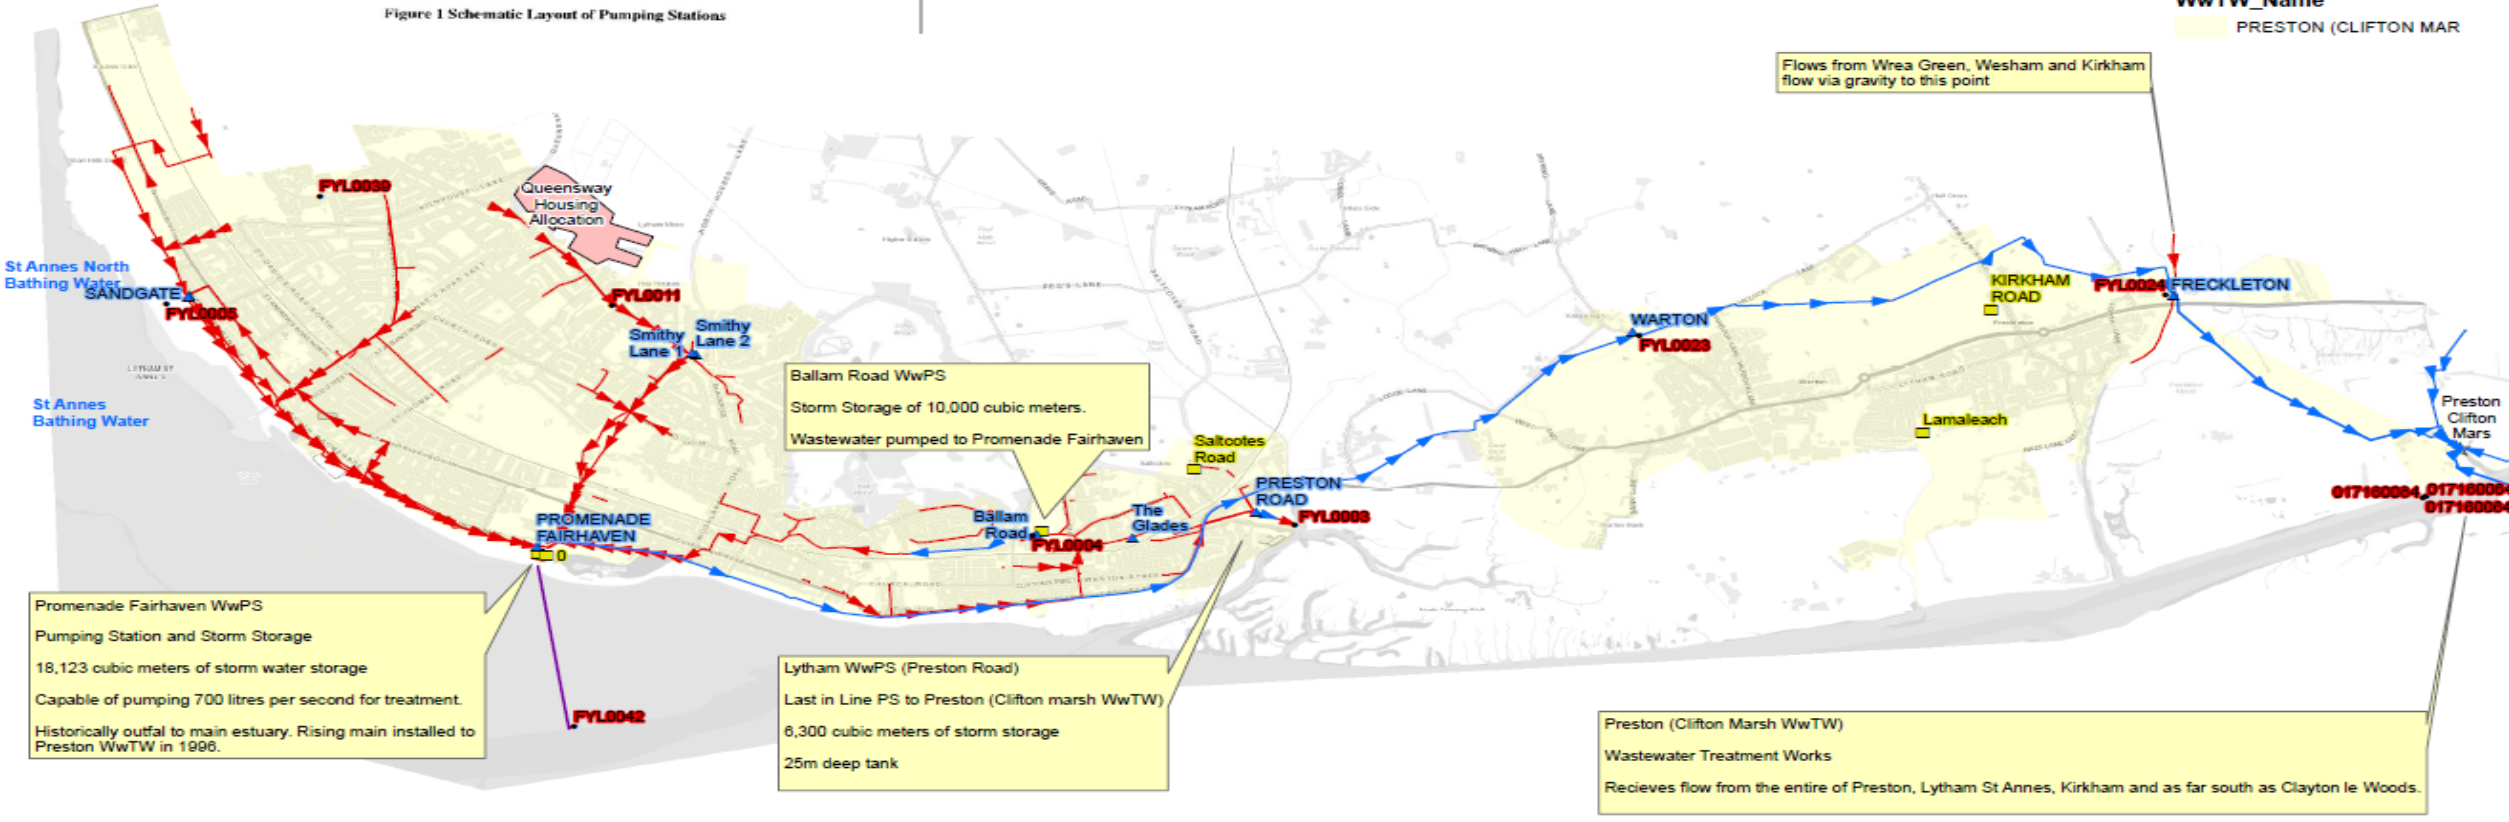

The position of the underground apparatus shown on this plan is approximate only and is given in accordance with the best information currently available. United Utilities Water will not accept liability for any loss or damage caused by the actual position being different from those shown. Crown copyright and database rights 2017 Ordnance Survey 100024032.